



S-05 Building Section 1:75



car park_front 1:1.27

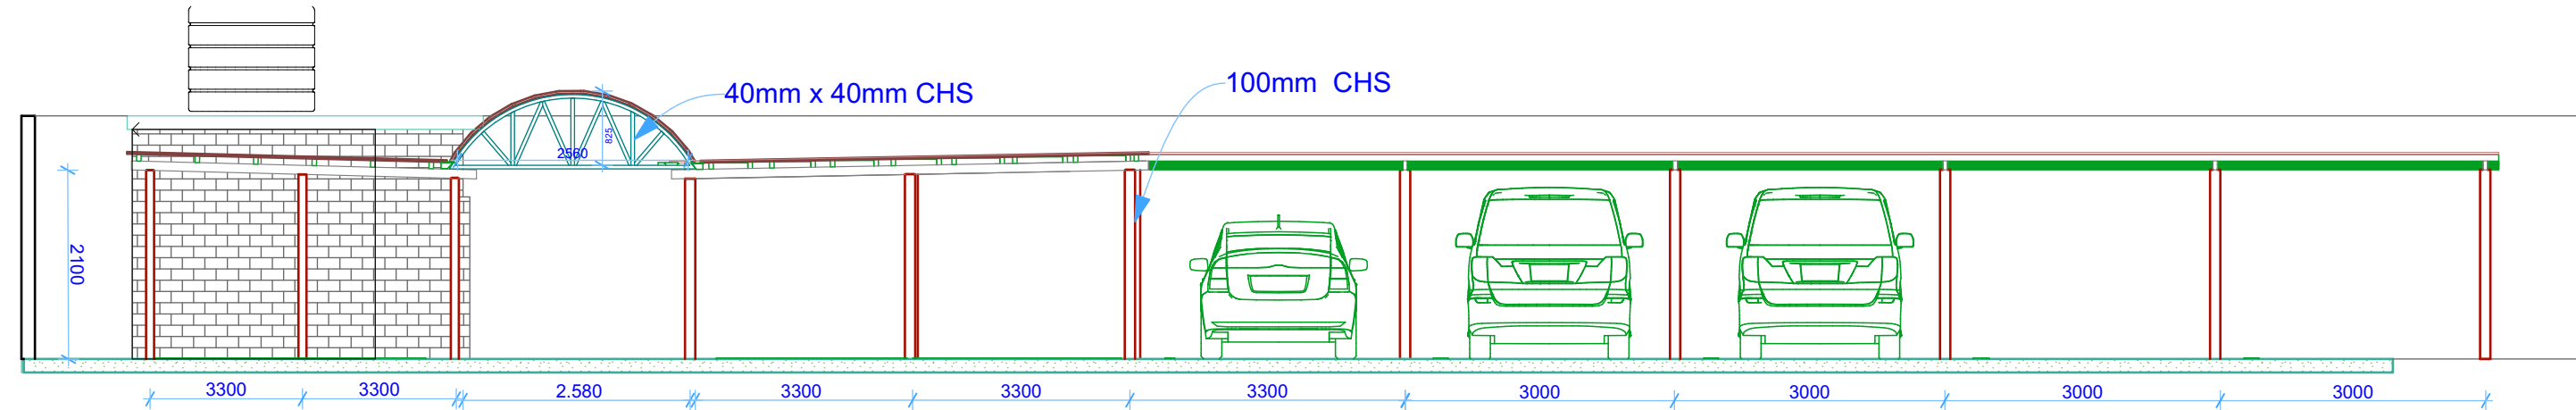


S-02 Building Section 1:75

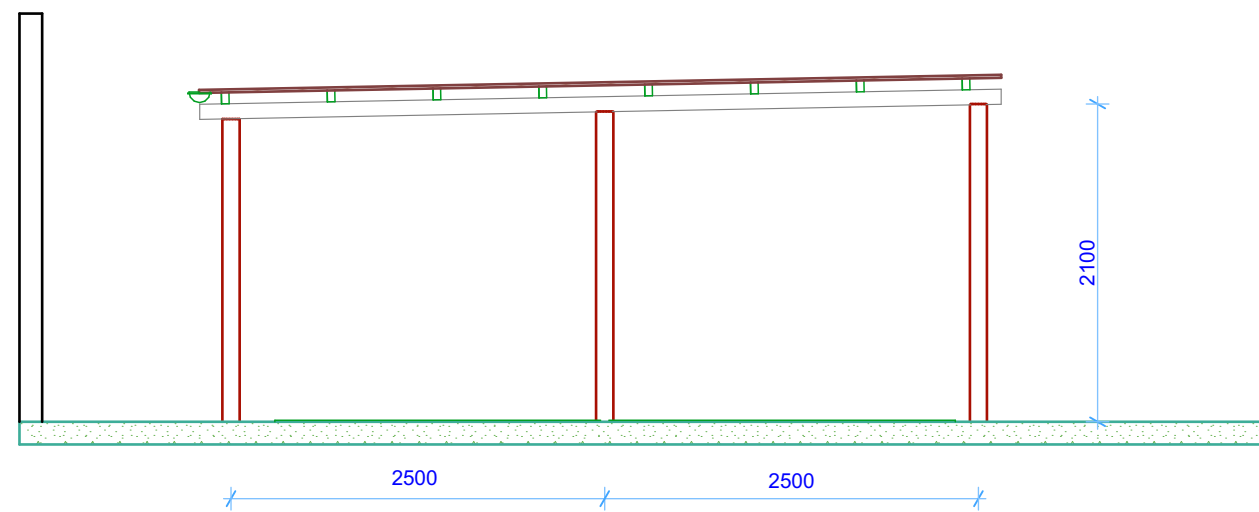

S-04 Building Section 1:50




car park_toilets 1:1.70

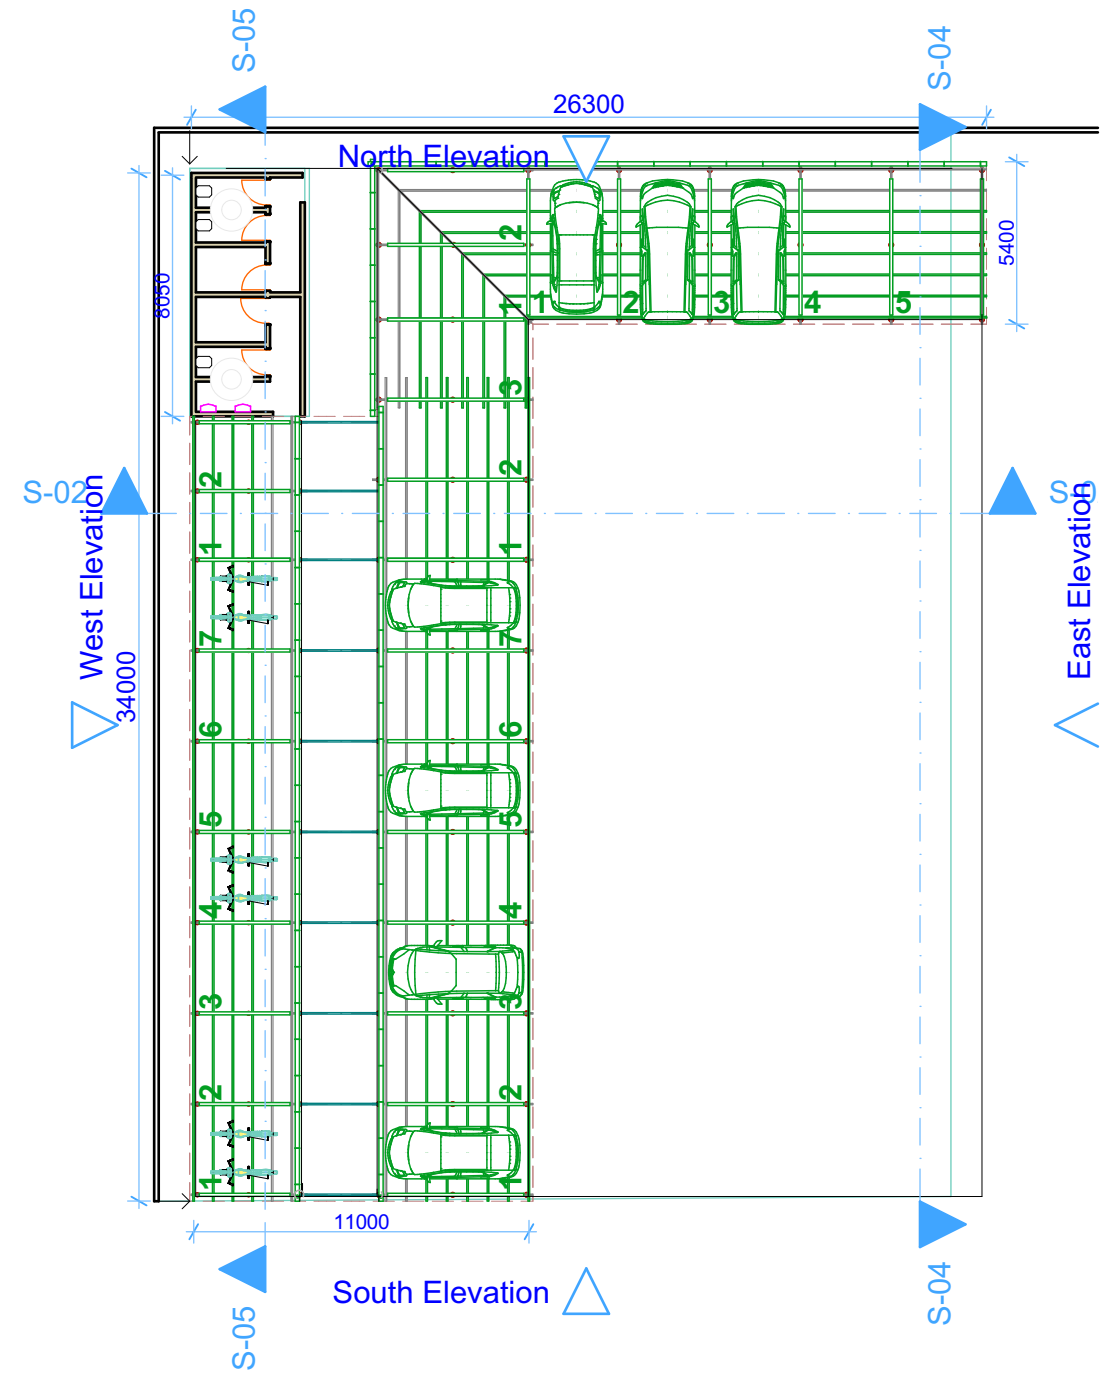

0. Ground Floor 1:250




car park_side 1:1.15

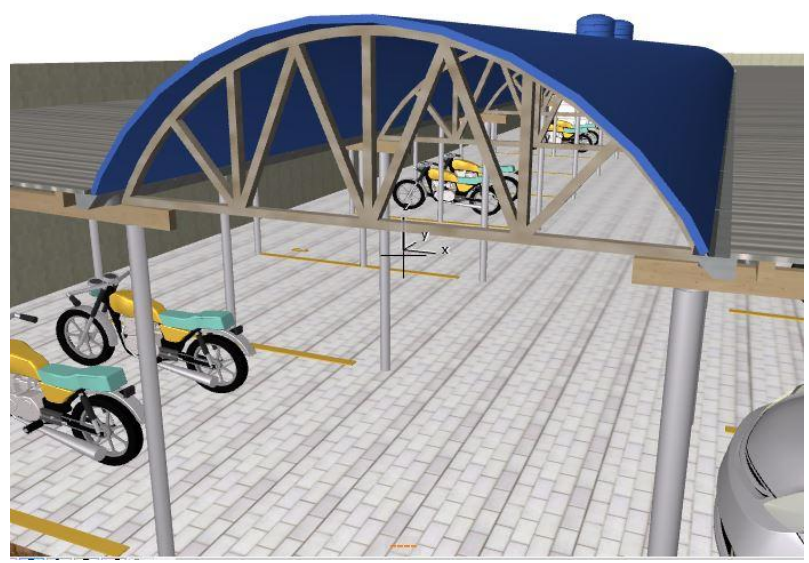

gatter 1:1.75

Revision History			
RevID	ChID	Change Name	Date

Company Title



NYERI WATER AND SANITATION COMPANY
P.O. BOX 1520
10100 - NYERI
Email: info@nyewasco.co.ke

PROPOSED EXTENSION OF CAR SHED AT HEADQUARTERS

Drawing Name
Ground Floor, Building Section, car park_front, car park_side, gatter, car park_toilets

Modified by Date
Checked by Date

Drawing Scale
1:250, 1:50, 1:75, 1:1.27, 1:1.15, 1:1.75, 1:1.70
Drawn By: B.M.K